




Home

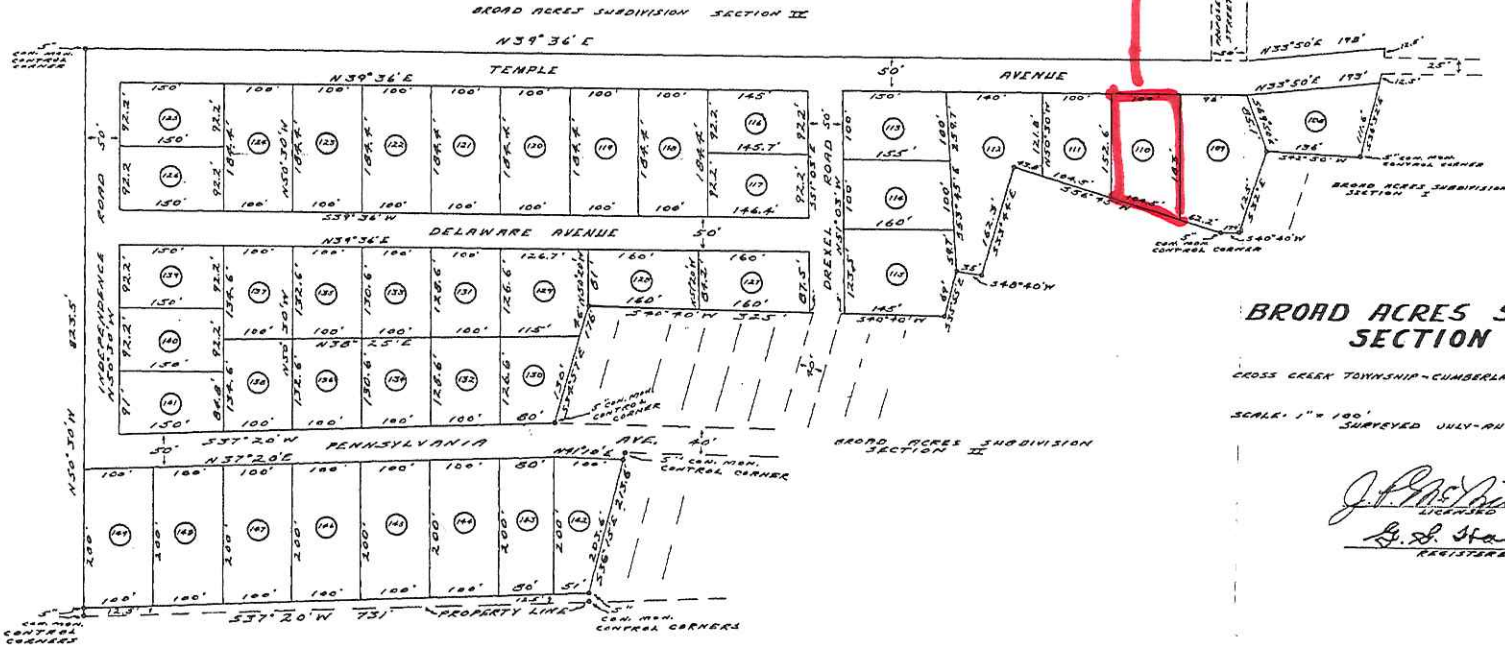

**BROAD ACRES SUBDIVISION  
SECTION III**

CROSS CREEK TOWNSHIP - CUMBERLAND COUNTY - NORTH CAROLINA  
SCALE: 1" = 100'  
SURVEYED JULY - AUGUST 1958

*J. P. McMillan, Jr.*  
LICENSED SURVEYOR  
*G. S. Harrell*  
REGISTERED SURVEYOR


NORTH CAROLINA  
CUMBERLAND COUNTY  



FILED THIS 17th DAY OF Sept 1958 AND  
RECORDED IN MAP BOOK # PAGE 24


